




①

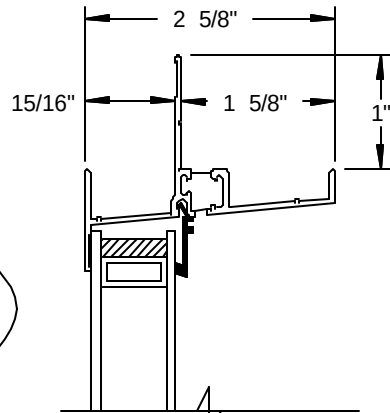


②

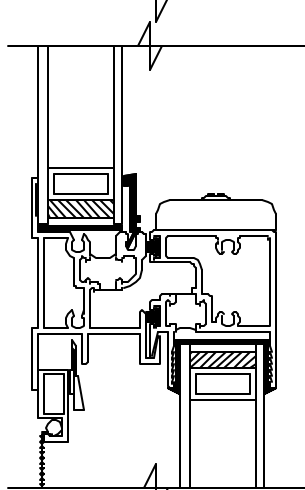


③

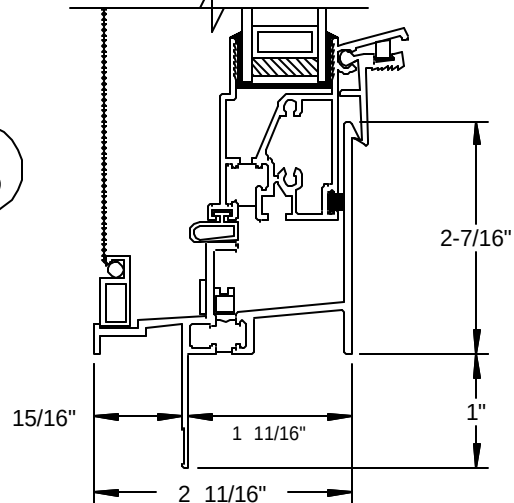

④

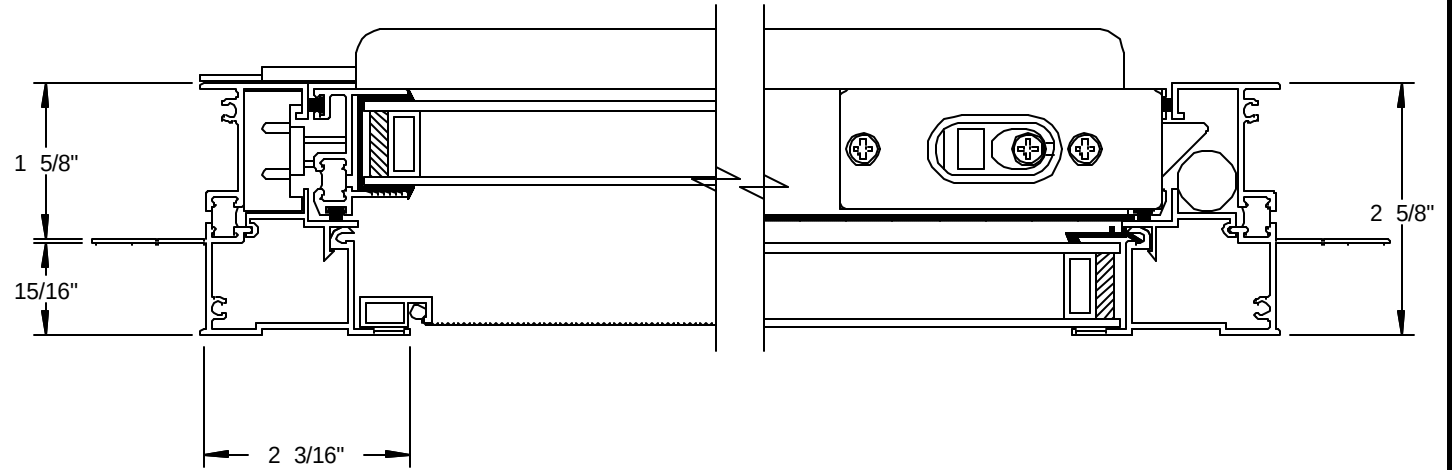

⑤

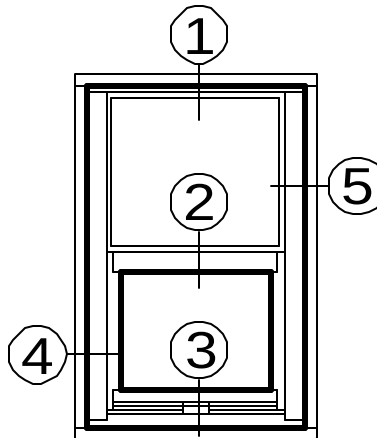

 **West Window Corporation**

Industrial Park
Martinsville, Virginia

P.O. Drawer 3071
(276)638-2394

Westco Single Hung Window H-C50

Head, Jamb, & Sill Detail

6-21-10

Scale: Half

Drawn: DB

SHEET: 1 OF 2